



CROSS SECTION
SCALE: 3/16"=1'-0"

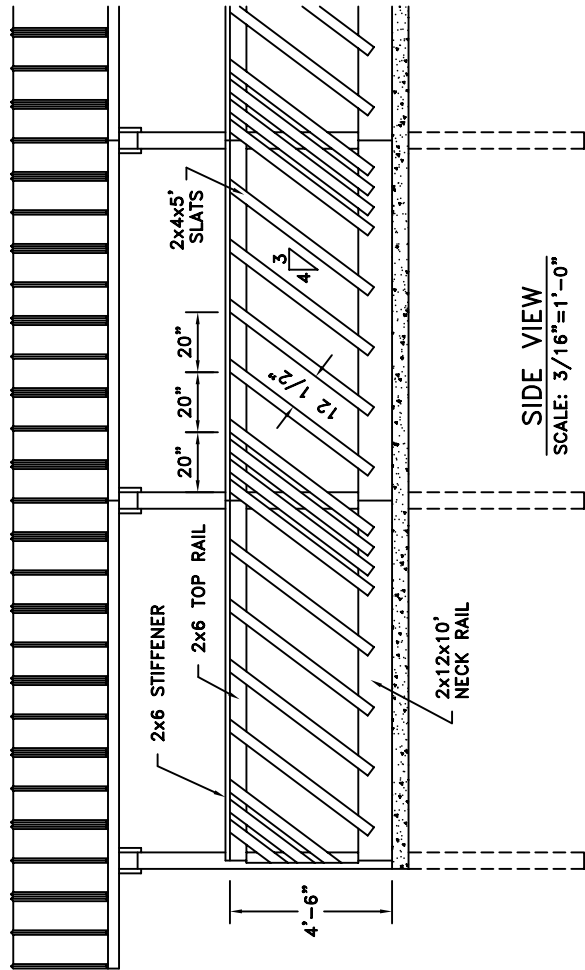

SIDE VIEW
SCALE: 3/16"=1'-0"

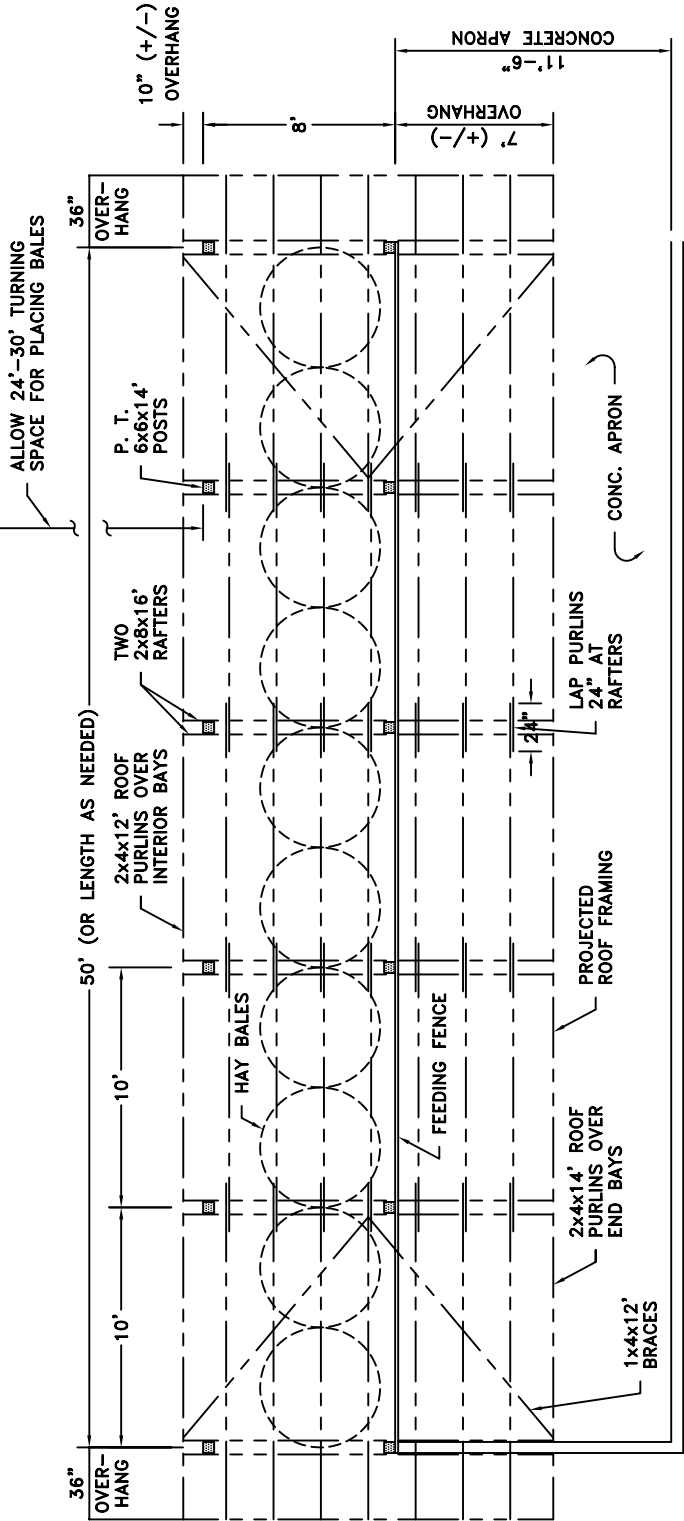

PLAN
SCALE: 1/8"=1'-0"

- NOTES:
1. PLACE BALES INTO FEEDER ON END.
 2. PUSH BALES TOWARD FEEDING FENCE DAILY OR AS NEEDED.
 3. FEEDER CAN BE BUILT ANY LENGTH IN 10' BAYS.
 4. ATTACH SLATS TO FEEDING FENCE RAILS WITH 16d NAILS FOR DRESSED LUMBER (30d NAILS FOR FULL DIMENSION LUMBER) SO THAT APPROXIMATELY 1/2" OF EACH NAIL CAN BE CLINCHED.